
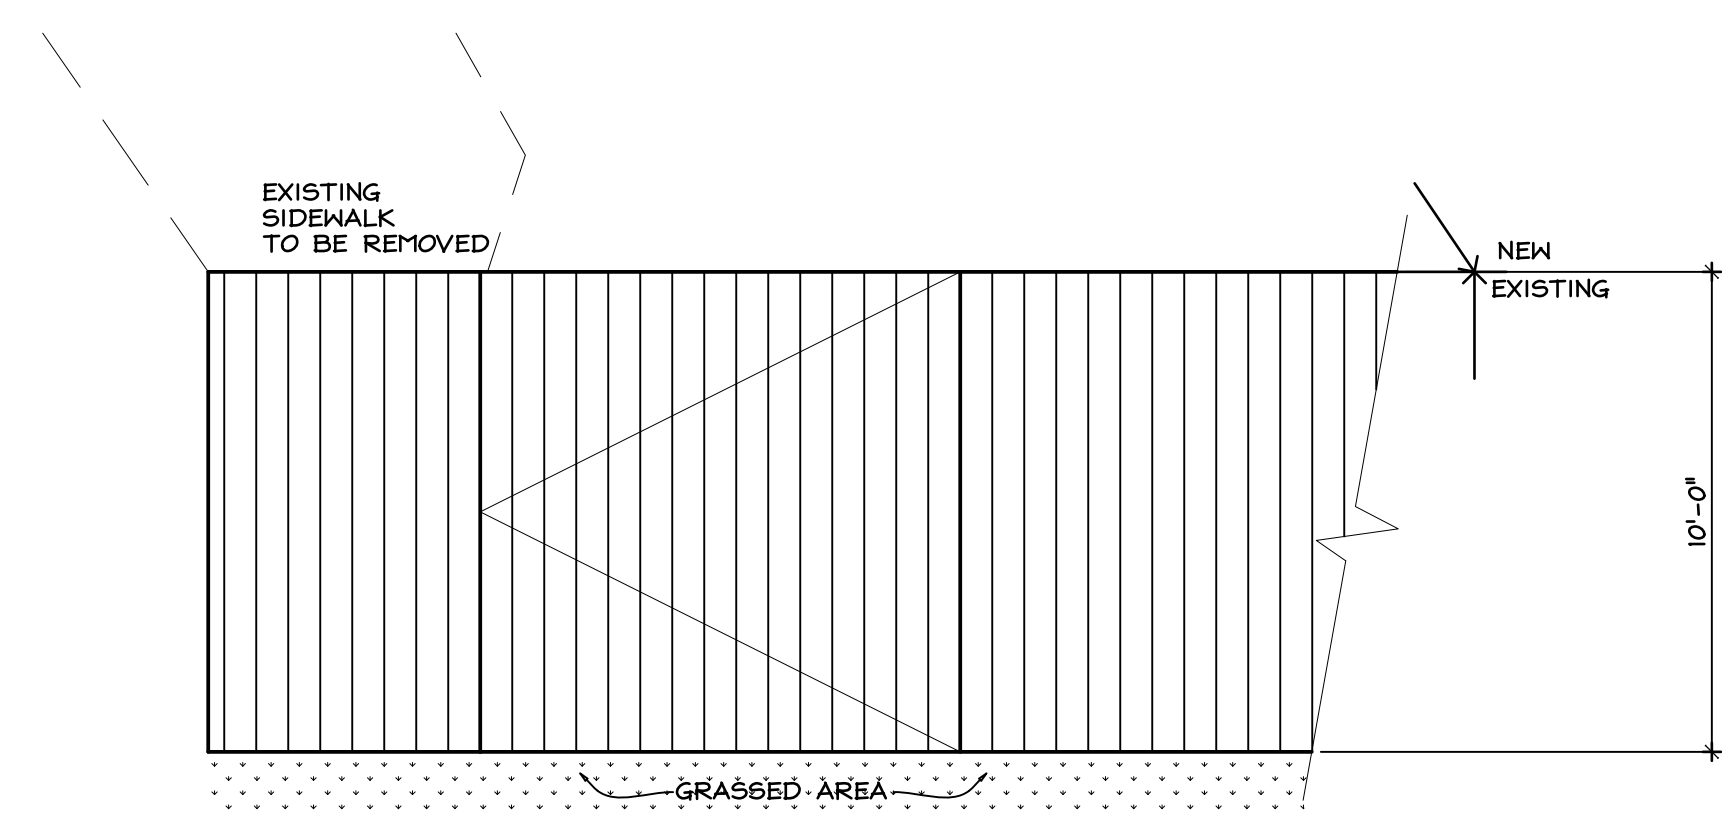


BOARDWALK PLAN
SCALE 1/4" = 10'-0"

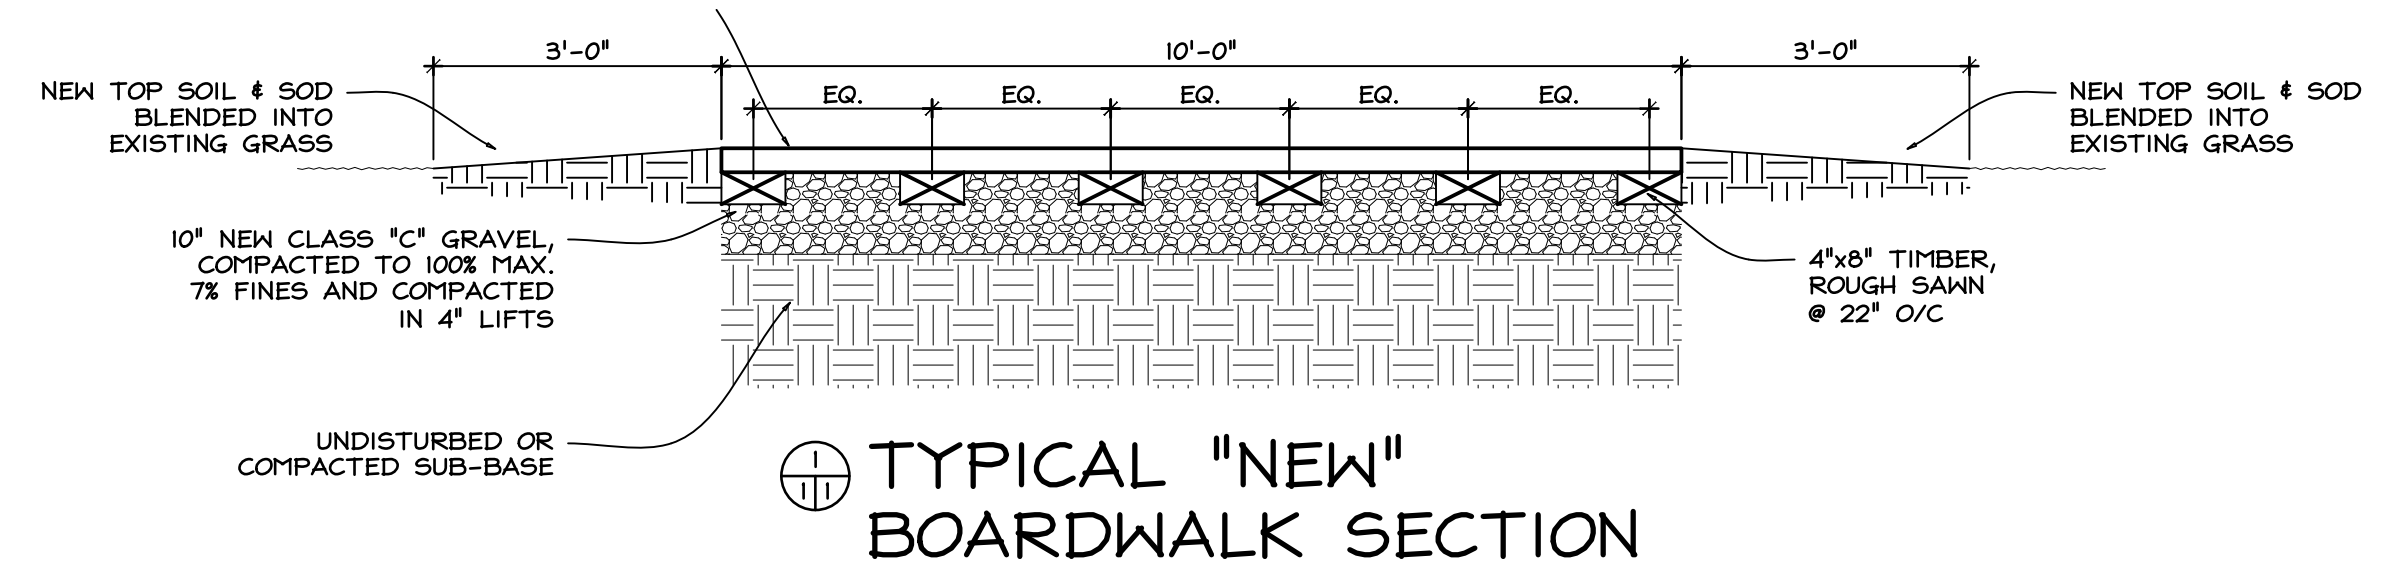

SCALE

Rev	Description	Date
0		00/00/00

All measurements must be checked on site prior to construction or fabrication.
This drawing is the property of Chandler Architecture and shall not be used for any other project or extension to this project except by agreement in writing from the Architect.
This drawing is not to be used for construction unless stamped by the Architect.

CHANDLER ARCHITECTURE DESIGN MATTERS
18 Queen Street, PO Box 550, Chesham
Princes Edward Island, Canada C1A 1L1
Tel: 902.698.6688 Fax: 902.598.9214 www.chandlerarchitecture.ca

Scale	AS NOTED
Date	APR 2020
Drawn BY	AJK
Dwg No.	MKC20-018A11

Project: **BOARDWALK ADDITION AT CULINARY INSTITUTE**
Sheet Title: **PLAN & DETAILS**