


DRAWING OF EXISTING CONDITIONS OF WALKWAY

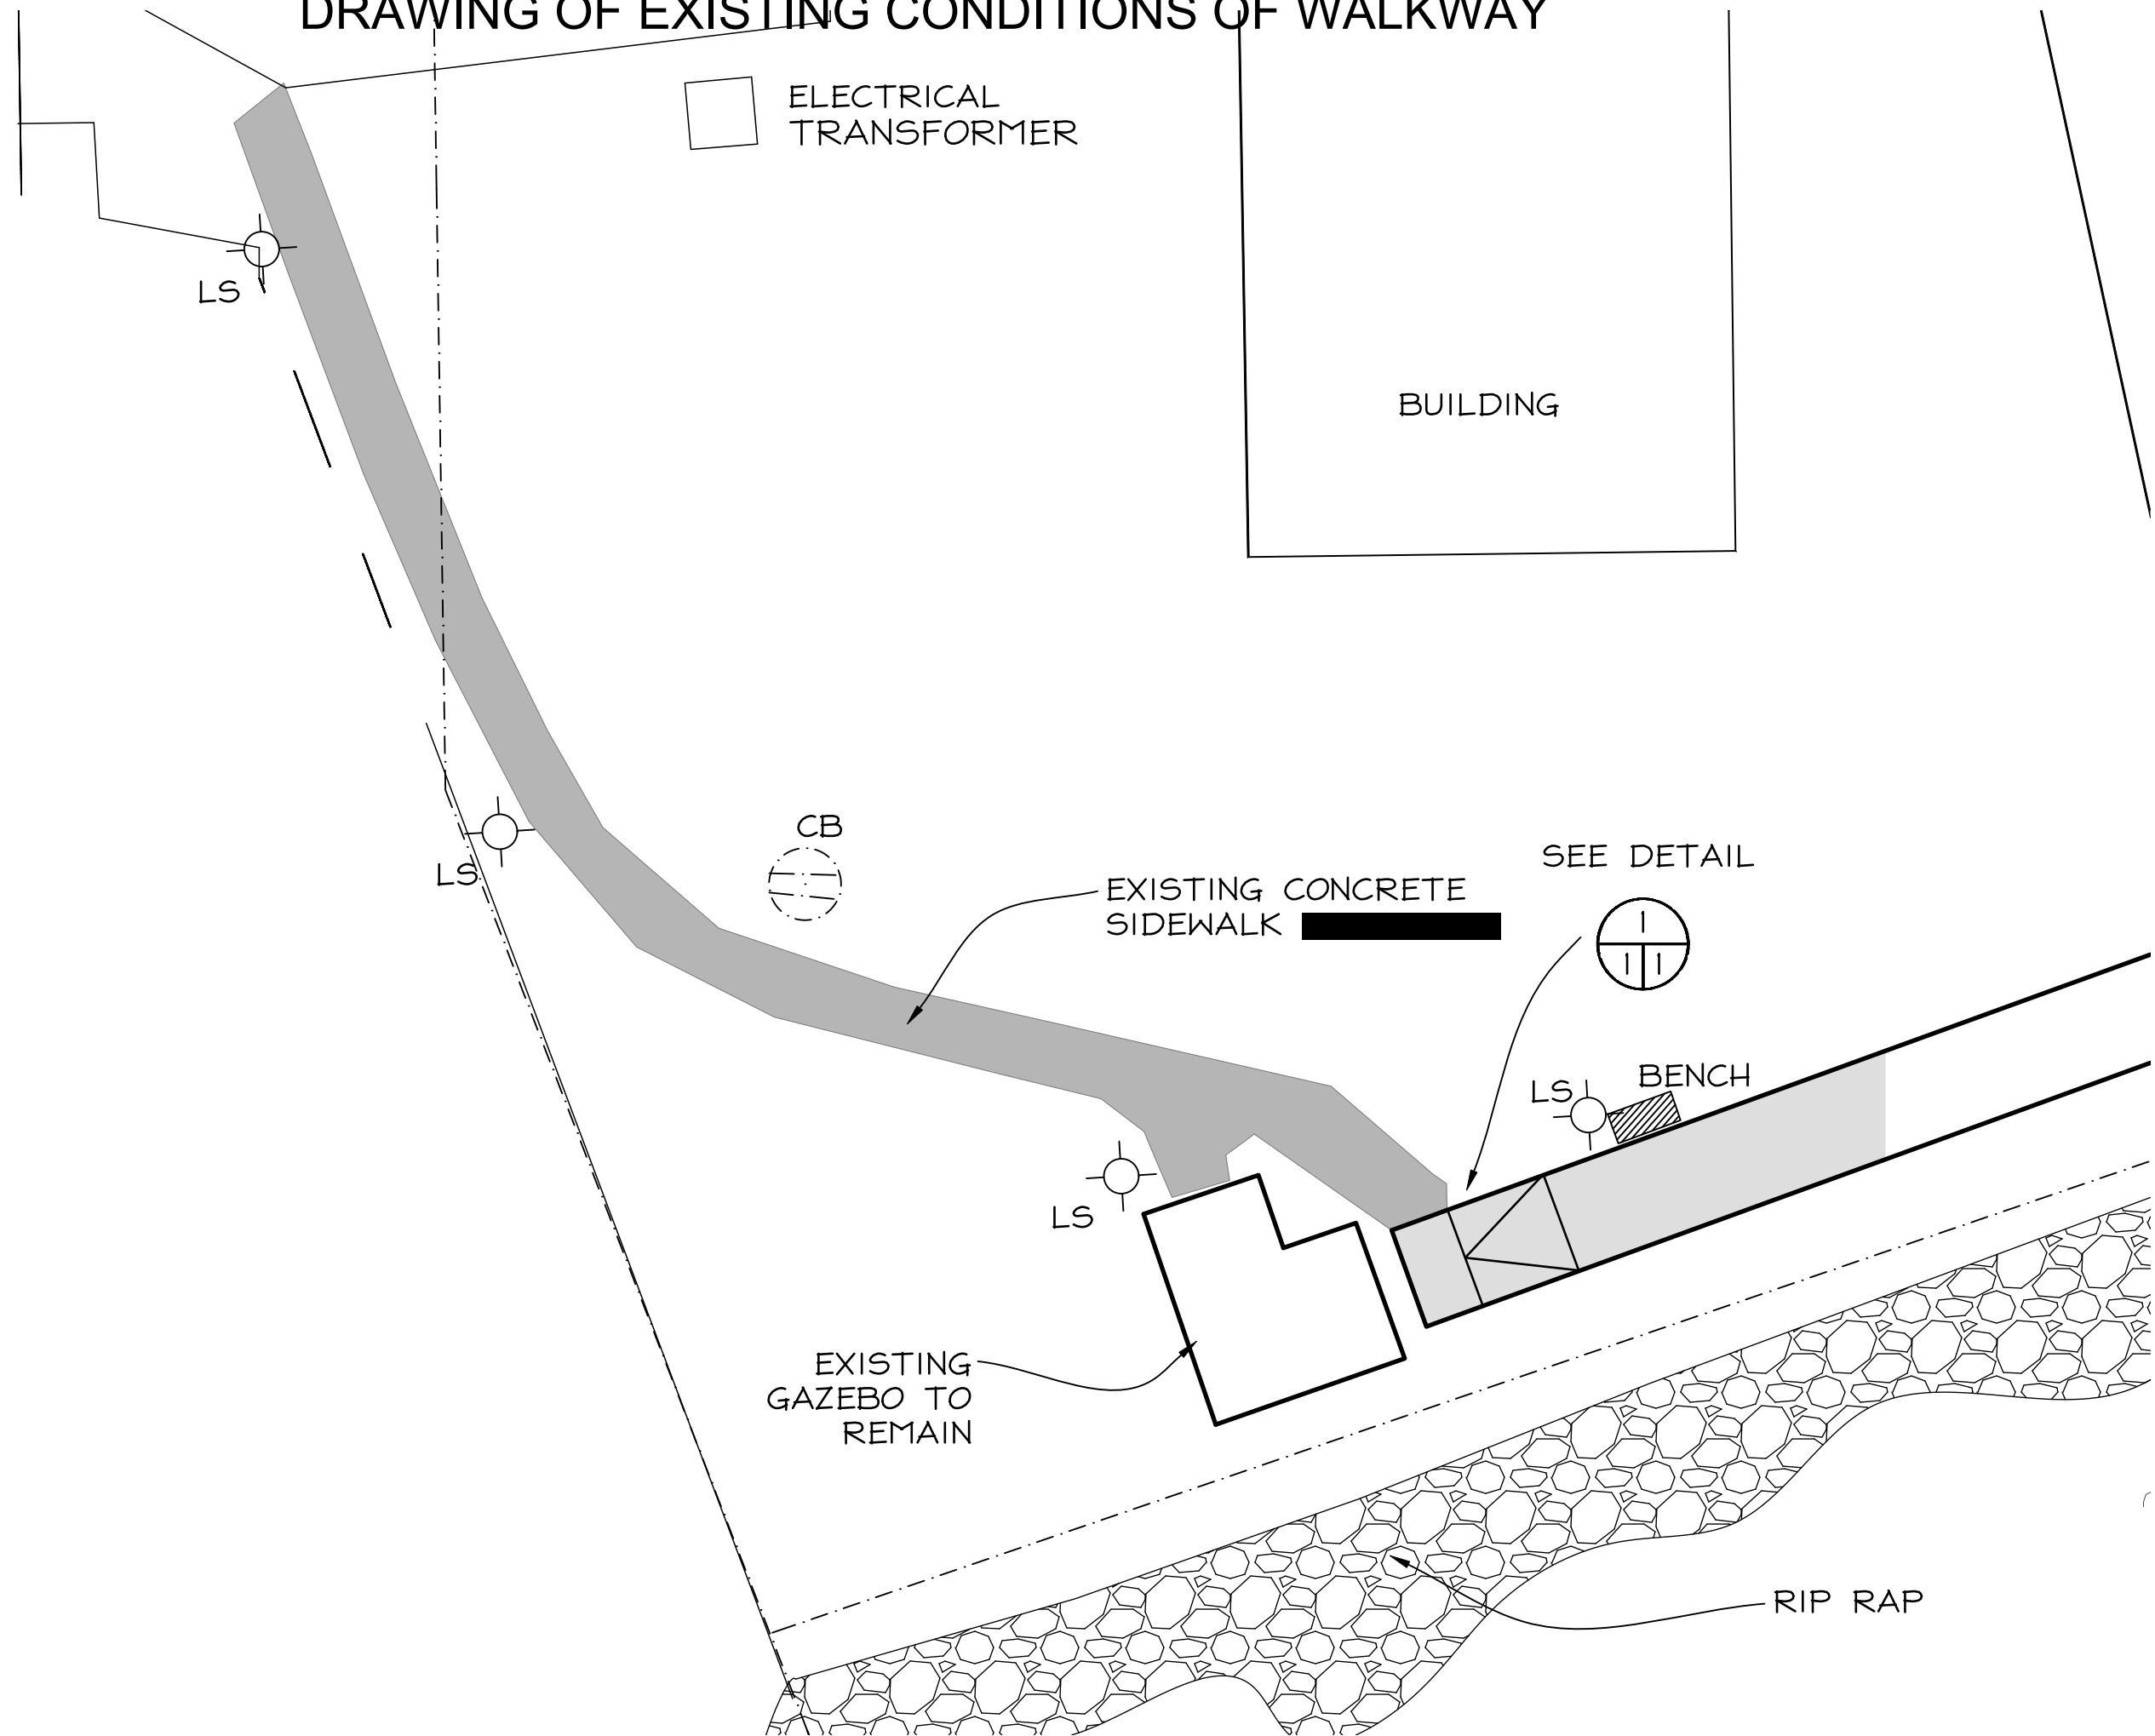

□ ELECTRICAL TRANSFORMER

BUILDING

LS

LS

CB

EXISTING CONCRETE SIDEWALK

SEE DETAIL

LS

BENCH

LS

EXISTING GAZEBO TO REMAIN

RIP RAP